

FIRST FLOOR PLAN
SCALE: 1/4" = 1'-0"

SQUARE FOOTAGES

- FIRST FLOOR LIVING AREA • 148 SQ. FT.
- SECOND FLOOR LIVING AREA • 378 SQ. FT.
- TOTAL LIVING AREA • 526 SQ. FT.
- COVERED FRONT PORCH • 61 SQ. FT.
- COVERED REAR PORCH • 211 SQ. FT.
- TOTAL COVERED AREA • 271 SQ. FT.
- TOTAL SLAB AREA • 896 SQ. FT.



Plan Number
1993
Plan Name
PORTER


Date
09/11/20
Designed by
C.J.D.

Drawn by
C.J.D.
Checked by

This drawing and all plans, sketches, renderings, and specifications associated herewith are and remain the property of Winston Sage Custom Homes. No person or other legal entity is authorized to reproduce, copy, or construct any structure or further develop for construction any drawings of Winston Sage Custom Homes without the express written consent of Winston Sage Custom Homes. Violators will be prosecuted.

Drawing No. **101A**
Page **2** of **12**
Revision No.

SECOND FLOOR PLAN
SCALE: 1/4" = 1'-0"

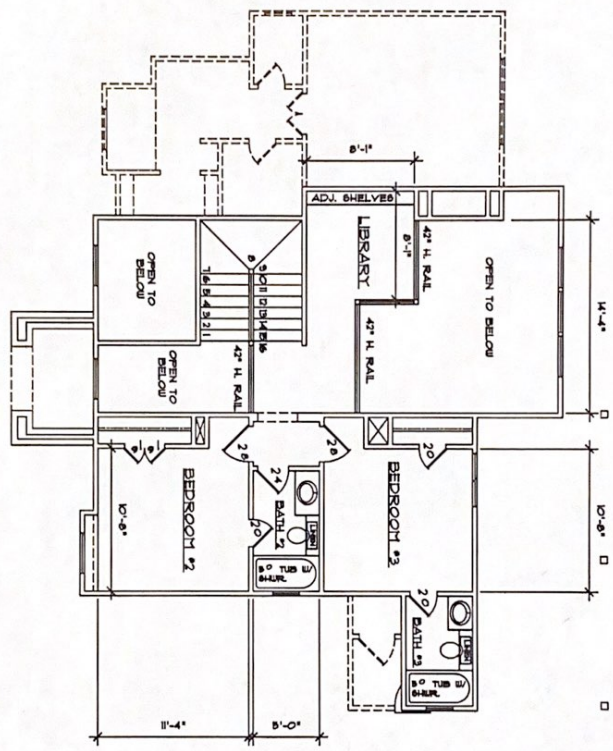

Drawing No. 1-1A
Page 2 of 12
Revision No.

This drawing and all plans, sketches, renderings, and specifications associated herewith are and remain the property of Winston Sage Custom Homes. No person or other legal entity is authorized to reproduce, copy, or construct any structure or further develop for construction any drawings of Winston Sage Custom Homes without the express written consent of Winston Sage Custom Homes. Violators will be prosecuted.



Date: 09/17/20
Designed by: C.J.D.
Drawn by:
Checked by:

Plan Number: 1993
Plan Name: PORTER